


A3 1:200 CONCEPT SITE PLANS BOTH LEVELS

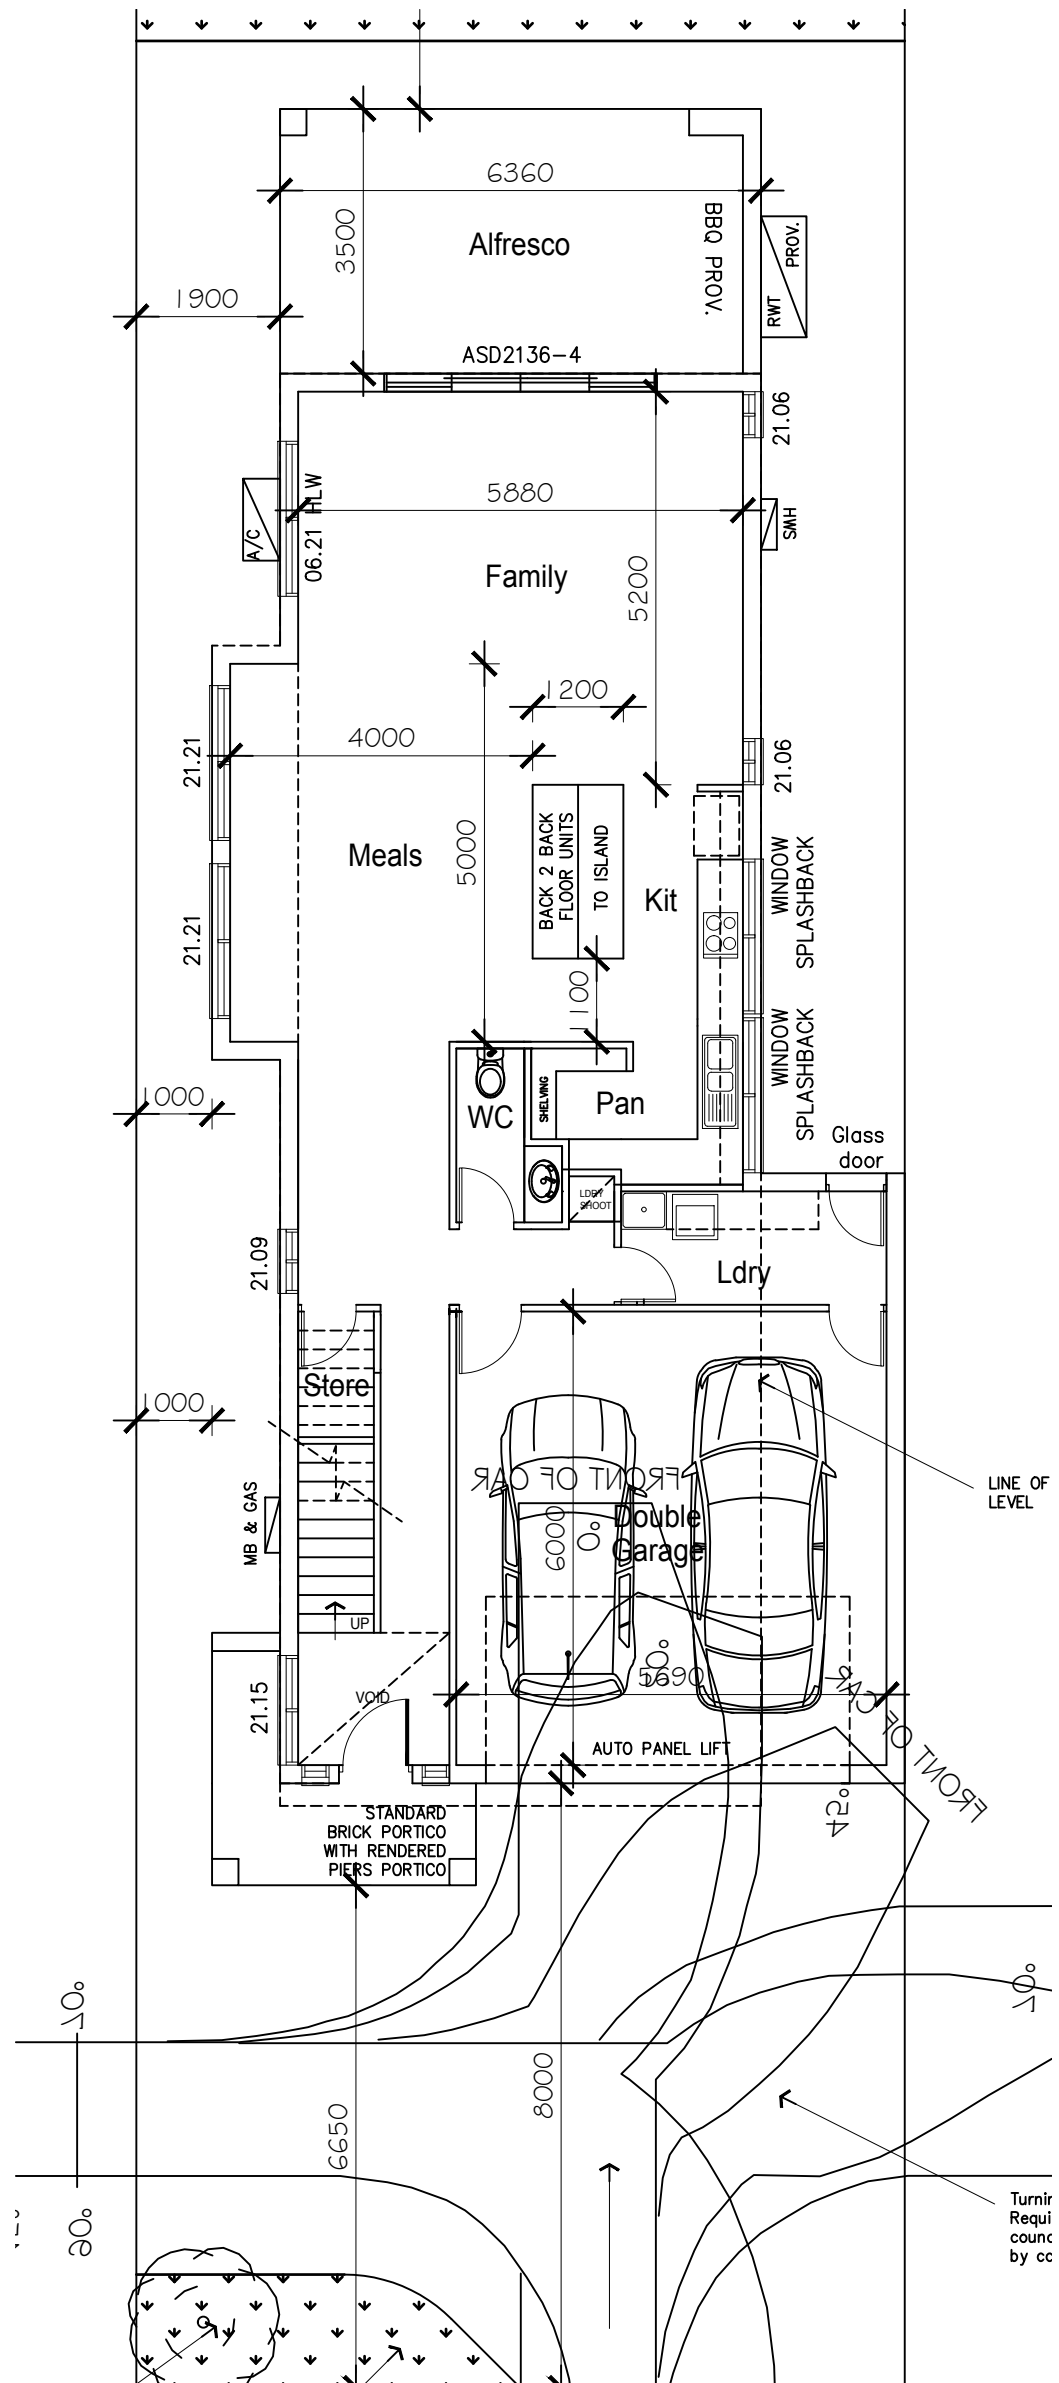


Powered by

Scale: 1:100
 Paper size: Previous paper size (297.00 x 420.00 MM)
 Paper orientation: Portrait
 Last edited by GIORGOS: 9/27/2021 7:03 pm

© COPYRIGHTED These drawings remain the exclusive property of GIORGOS and are protected by copyright laws. Legal action will be taken against any infringement whether it be in part or full unless written authority is given by GIORGOS. Illustration purposes only. Sizes are subject to change. Terms and Conditions apply.


A3 1:100 CONCEPT FLOOR PLAN

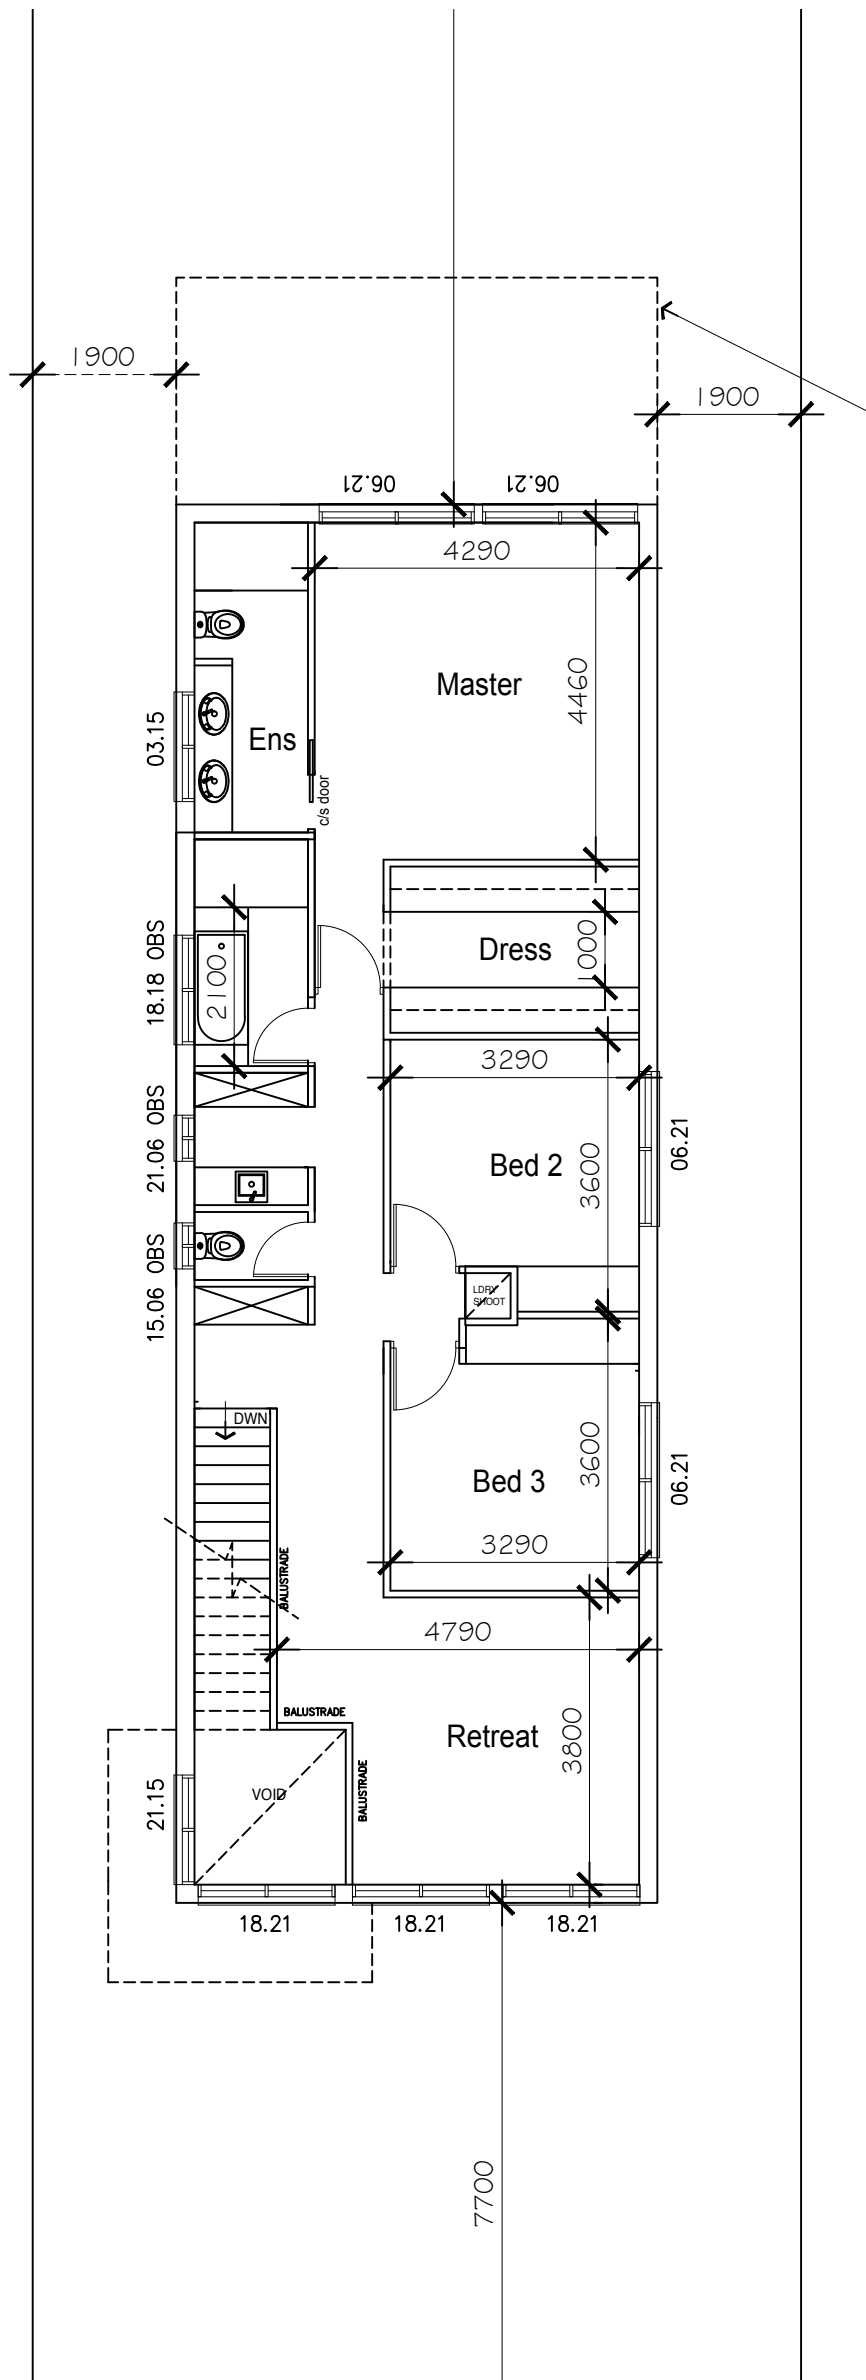

Powered by

Scale: 1:100
 Paper size: Previous paper size (297.00 x 420.00 MM)
 Paper orientation: Portrait
 Last edited by GIORGOS: 9/27/2021 7:03 pm

© COPYRIGHTED These drawings remain the exclusive property of GIORGOS and are protected by copyright laws. Legal action will be taken against any infringement whether it be in part or full unless written authority is given by GIORGOS. Illustration purposes only. Sizes are subject to change. Terms and Conditions apply.

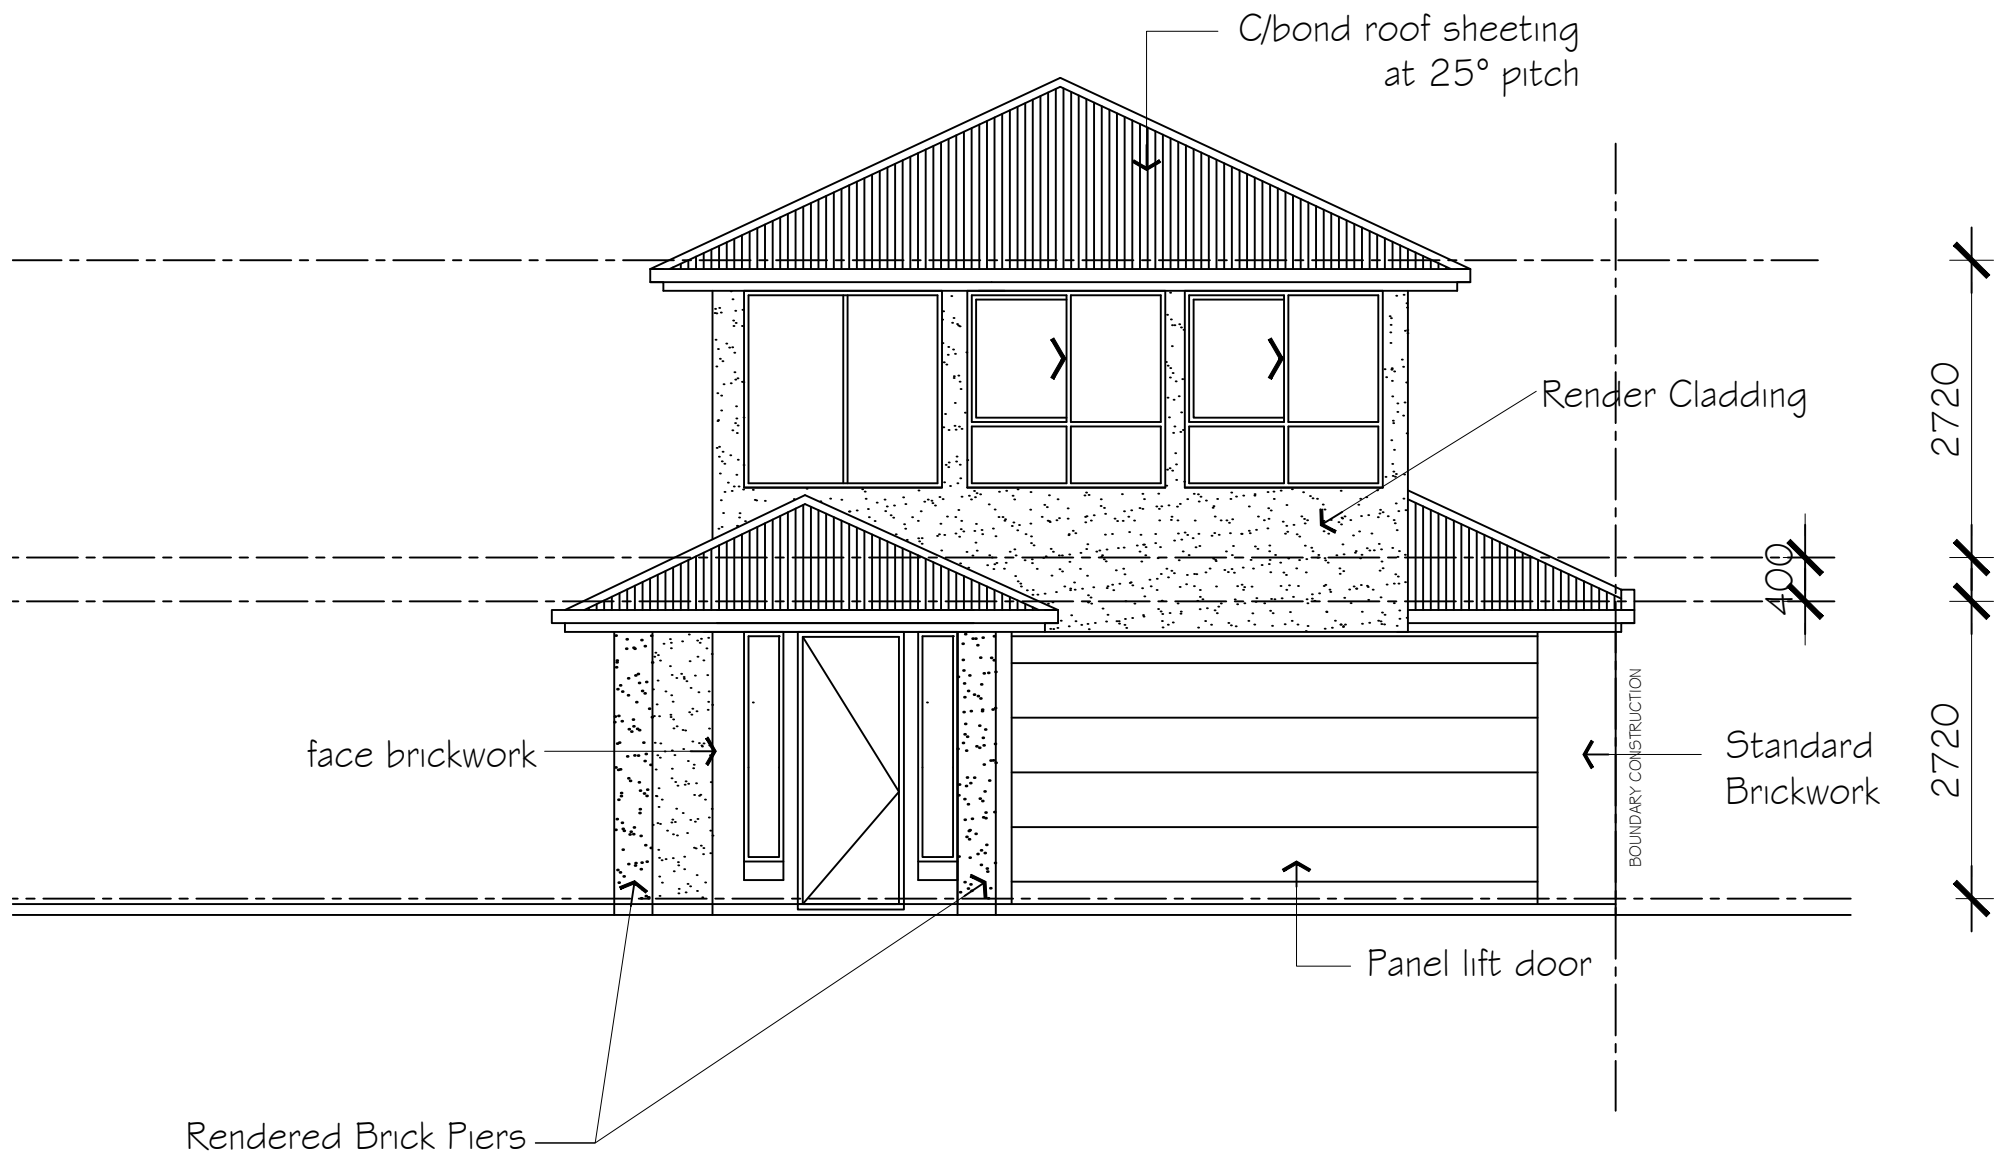

ELEVATION 1
SCALE 1:100

Scale: 1:100
 Paper size: Previous paper size (297.00 x 420.00 MM)
 Paper orientation: Portrait
 Last edited by BuildPilot: 9/27/2021 7:03 pm

© COPYRIGHTED These drawings remain the exclusive property of GIORGOS and are protected by copyright laws. Legal action will be taken against any infringement whether it be in part or full unless written authority is given by GIORGOS. Illustration purposes only. Sizes are subject to change. Terms and Conditions apply.