


POWERED BY  
**JETFUEL**

Scale: 1:200  
 Paper size: Previous paper size (297.00 x 420.00 MM)  
 Paper orientation: Portrait  
 Last edited by JET FUEL: 7/20/2023 11:38 am

LIVING	262.00m <sup>2</sup>
PORCH	6.00m <sup>2</sup>
GARAGE	45.00m <sup>2</sup>
ALFRESCO	22.00m <sup>2</sup>
TOTAL	335.00m <sup>2</sup>

© COPYRIGHTED These drawings remain the exclusive property of BuildPilot and are protected by copyright laws. Legal action will be taken against any infringement whether it be in part or full unless written authority is given by BuildPilot. Illustration purposes only. Sizes are subject to change. Terms and Conditions apply.

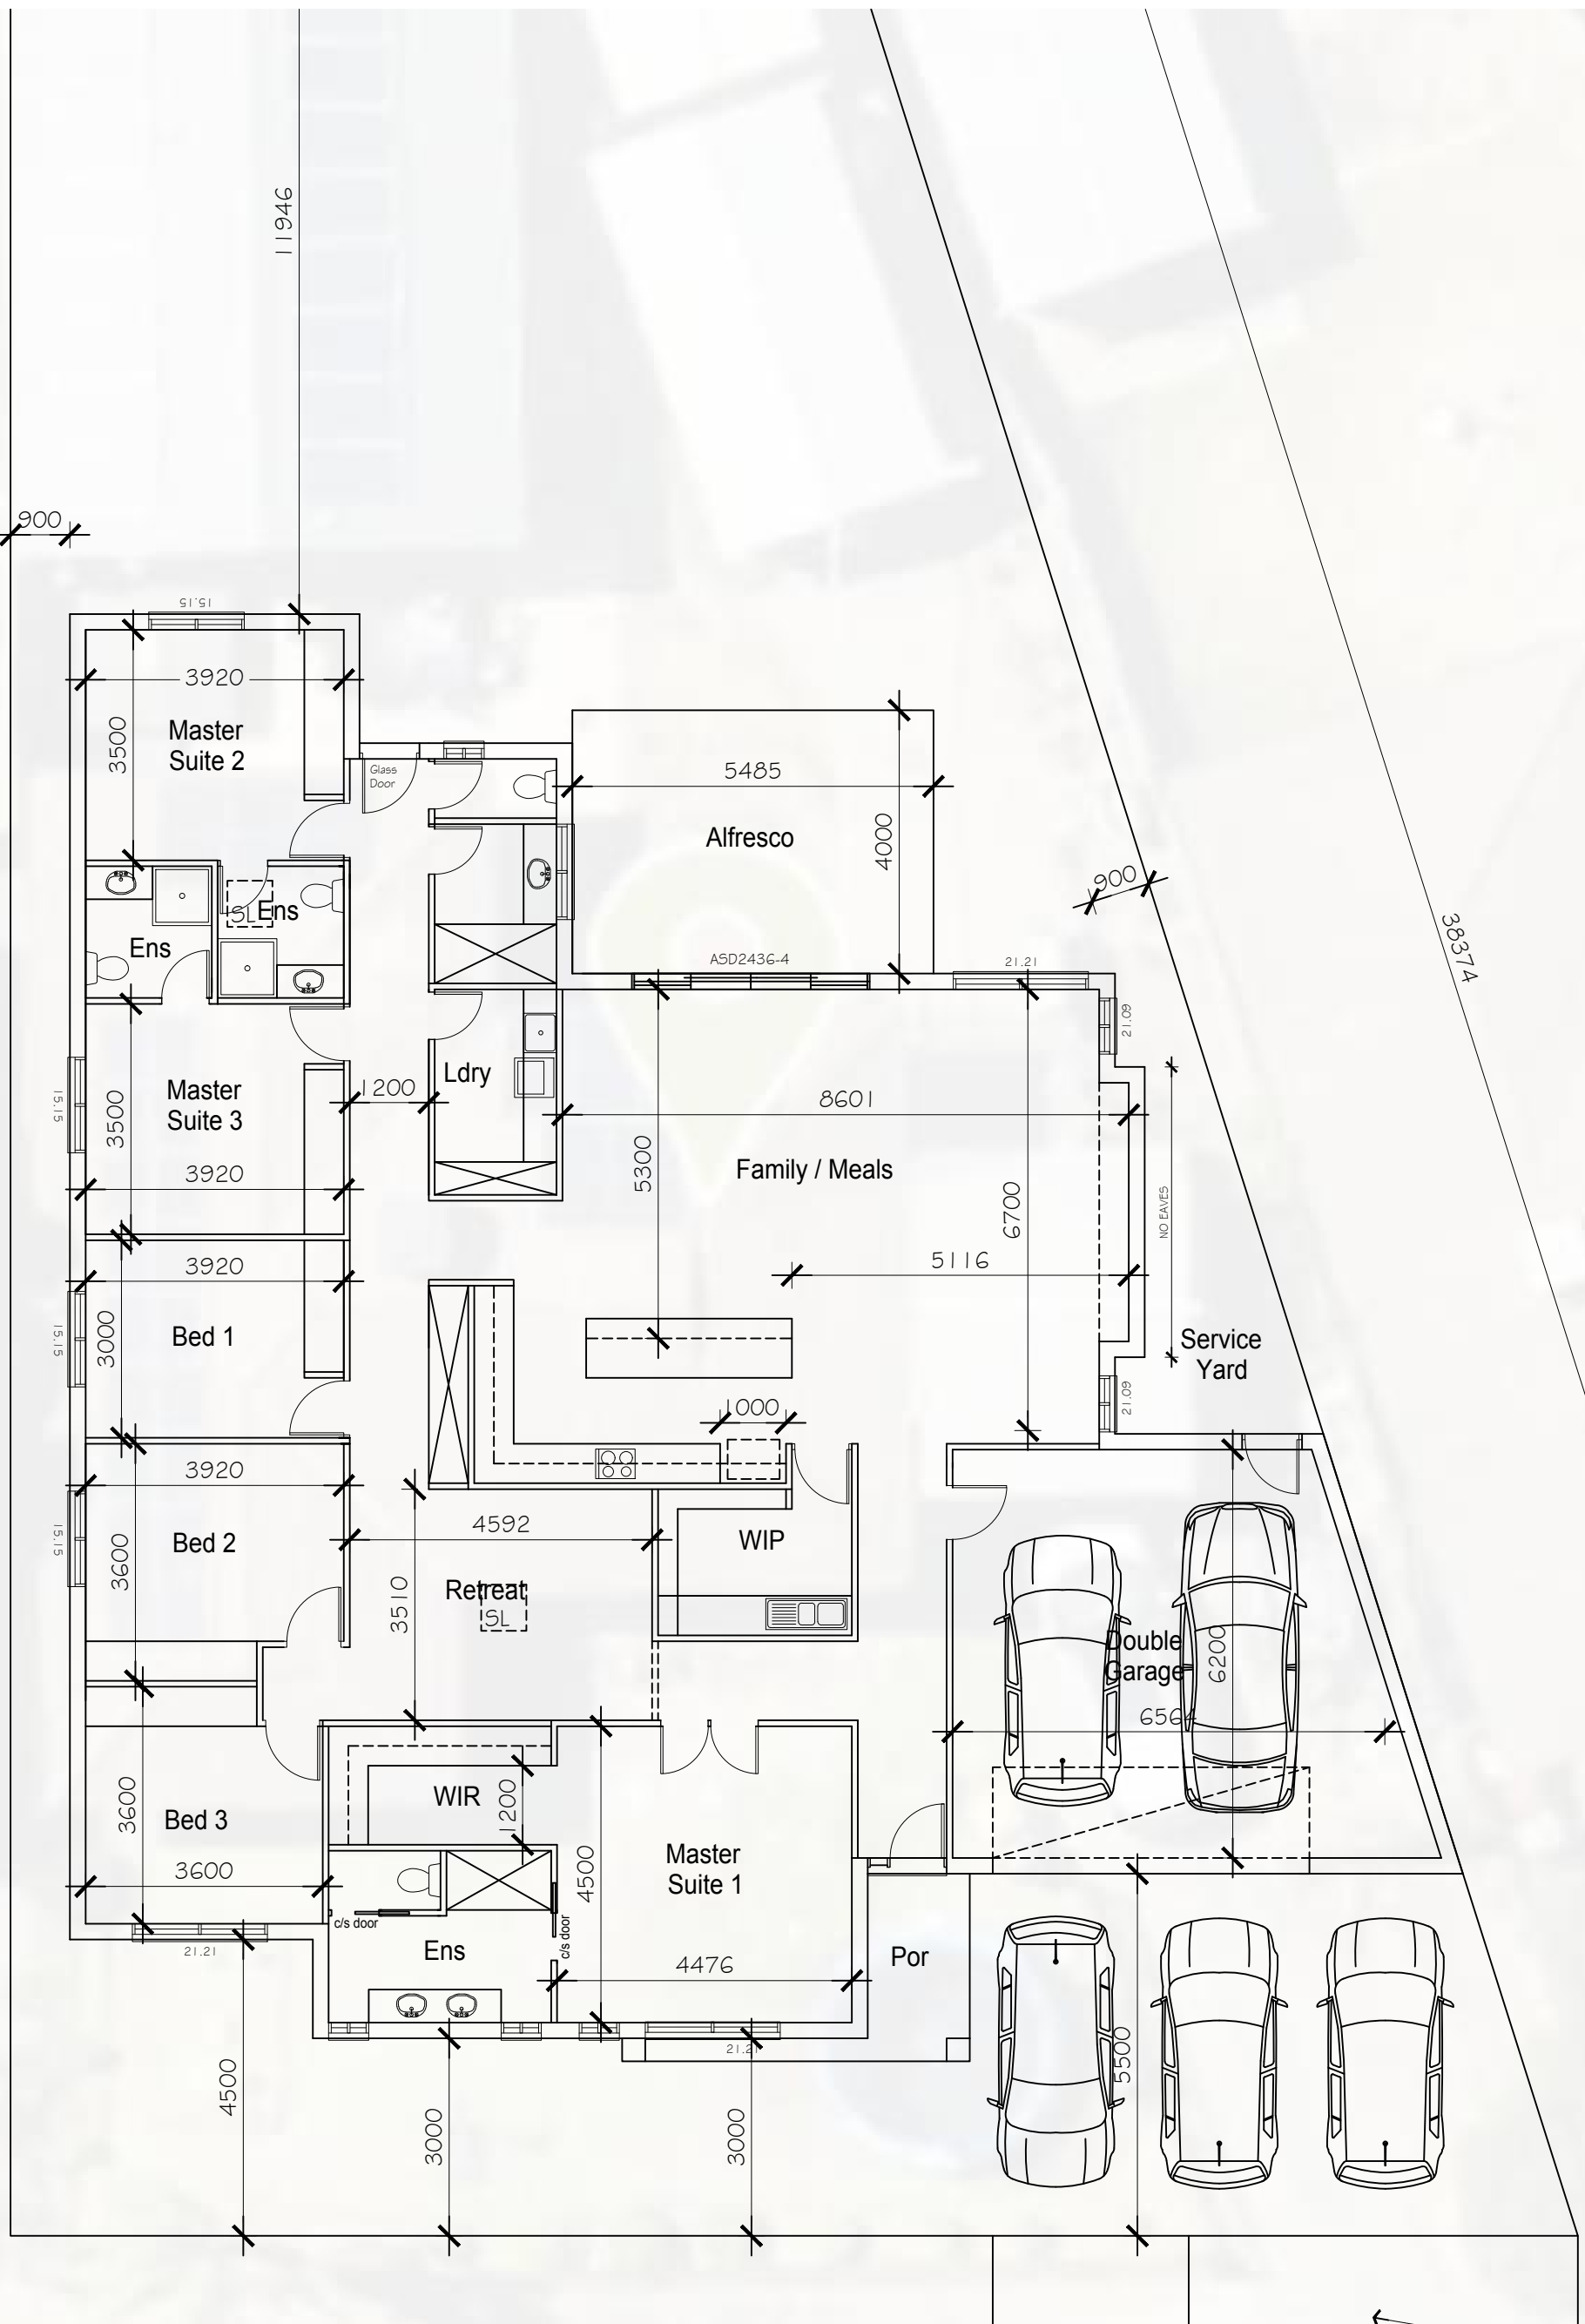

POWERED BY  
**JETFUEL**

Scale: 1:200  
 Paper size: Previous paper size (297.00 x 420.00 MM)  
 Paper orientation: Portrait  
 Last edited by JET FUEL: 7/20/2023 11:38 am

© COPYRIGHTED These drawings remain the exclusive property of GIORGOS & Jet Fuel and are protected by copyright laws. Legal action will be taken against any infringement whether it be in part or full unless written authority is given by GIORGOS & Jet Fuel. Illustration purposes only. Sizes are subject to change. Terms and Conditions apply.

A3 1:100 CONCEPT FLOOR PLAN