

LIVING	179.16m ²
GARAGE	39.2m ²
ALFRESCO	20.76m ²
PORCH	3.7m ²
TOTAL	242.82m²

EXT WALL LENGTH 68 Lm

DRIVEWAY AREA by owner


PERIMETER PATH AREA by owner

FLOOR COVERINGS

CARPET BY OWNER
 TIMBER/LAMINATE BY OWNER

HIPS/VALLEY COUNT 16

INTERNAL DOOR COUNT 10

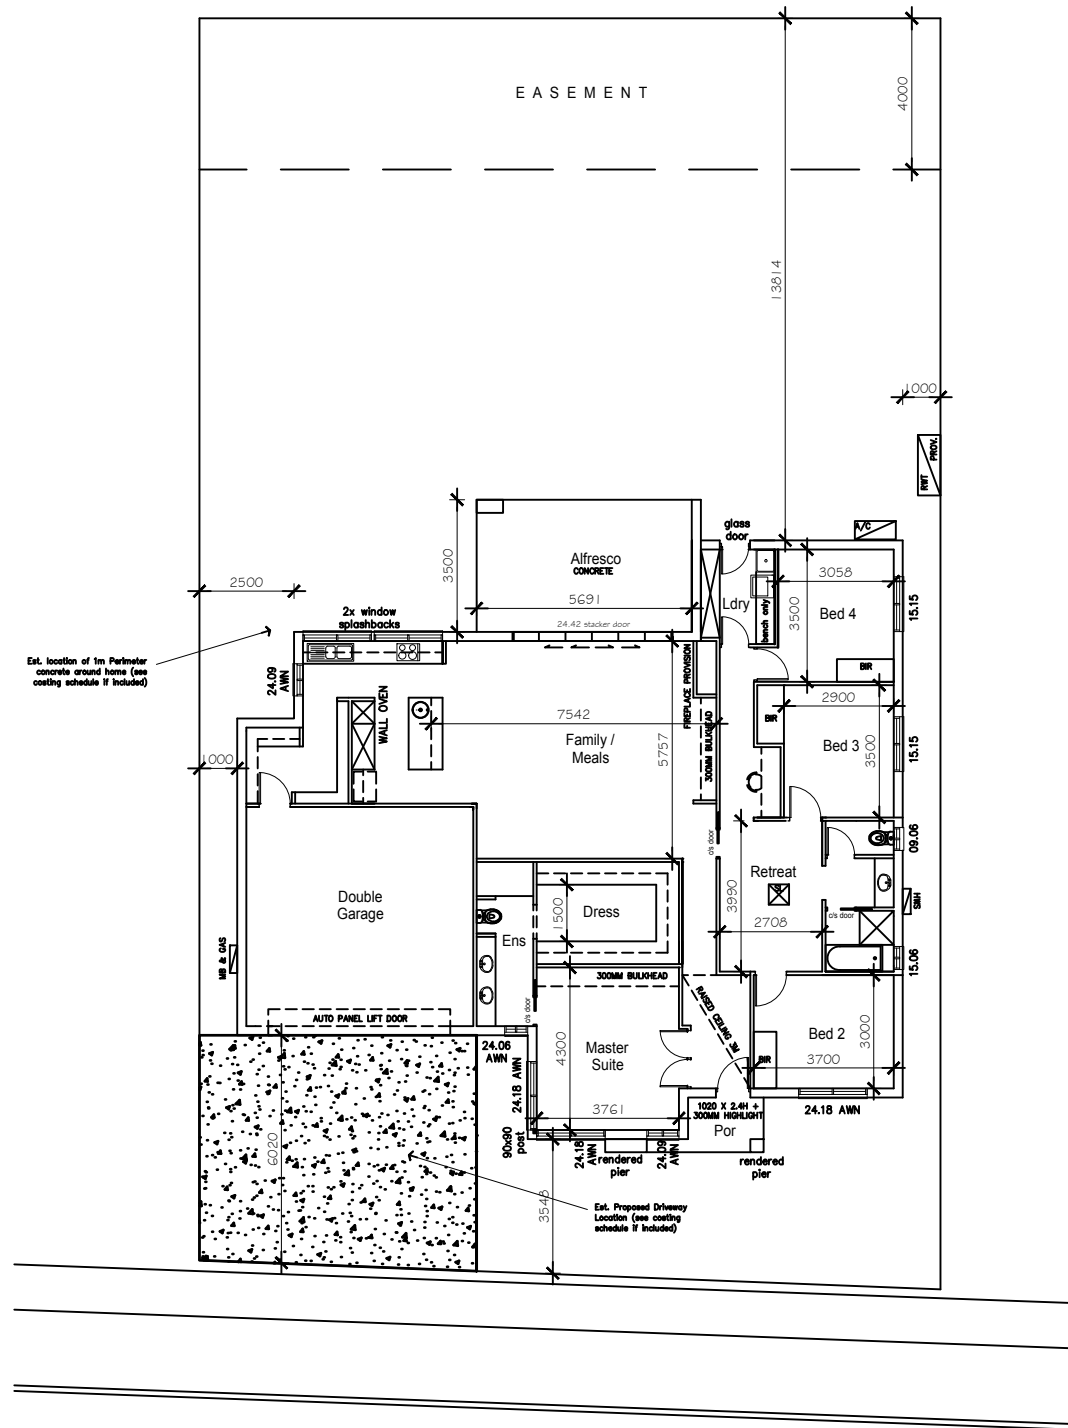


LOT 2 (47) COOMURRA DRIVE, SALISBURY HEIGHTS

0872301055
 HOME@GIORGOS.COM.AU
 GIORGOS.COM.AU

COPYRIGHTED These drawings remain the exclusive property of Giorgos and are protected by copyright laws. Legal action will be taken against any infringement whether it be in part or full unless written authority is given by Giorgos. Illustration purposes only. Dimensions are subject to change at any time. By signing these plans, the client(s) acknowledges that these plans are subject to all relevant approvals. Please refer to your costing schedule by the builder to confirm included items. Your costing schedule overrides these plans. Terms and Conditions apply. Visit www.giorgos.com.au

A3 1:200 SITE
 DI ANI

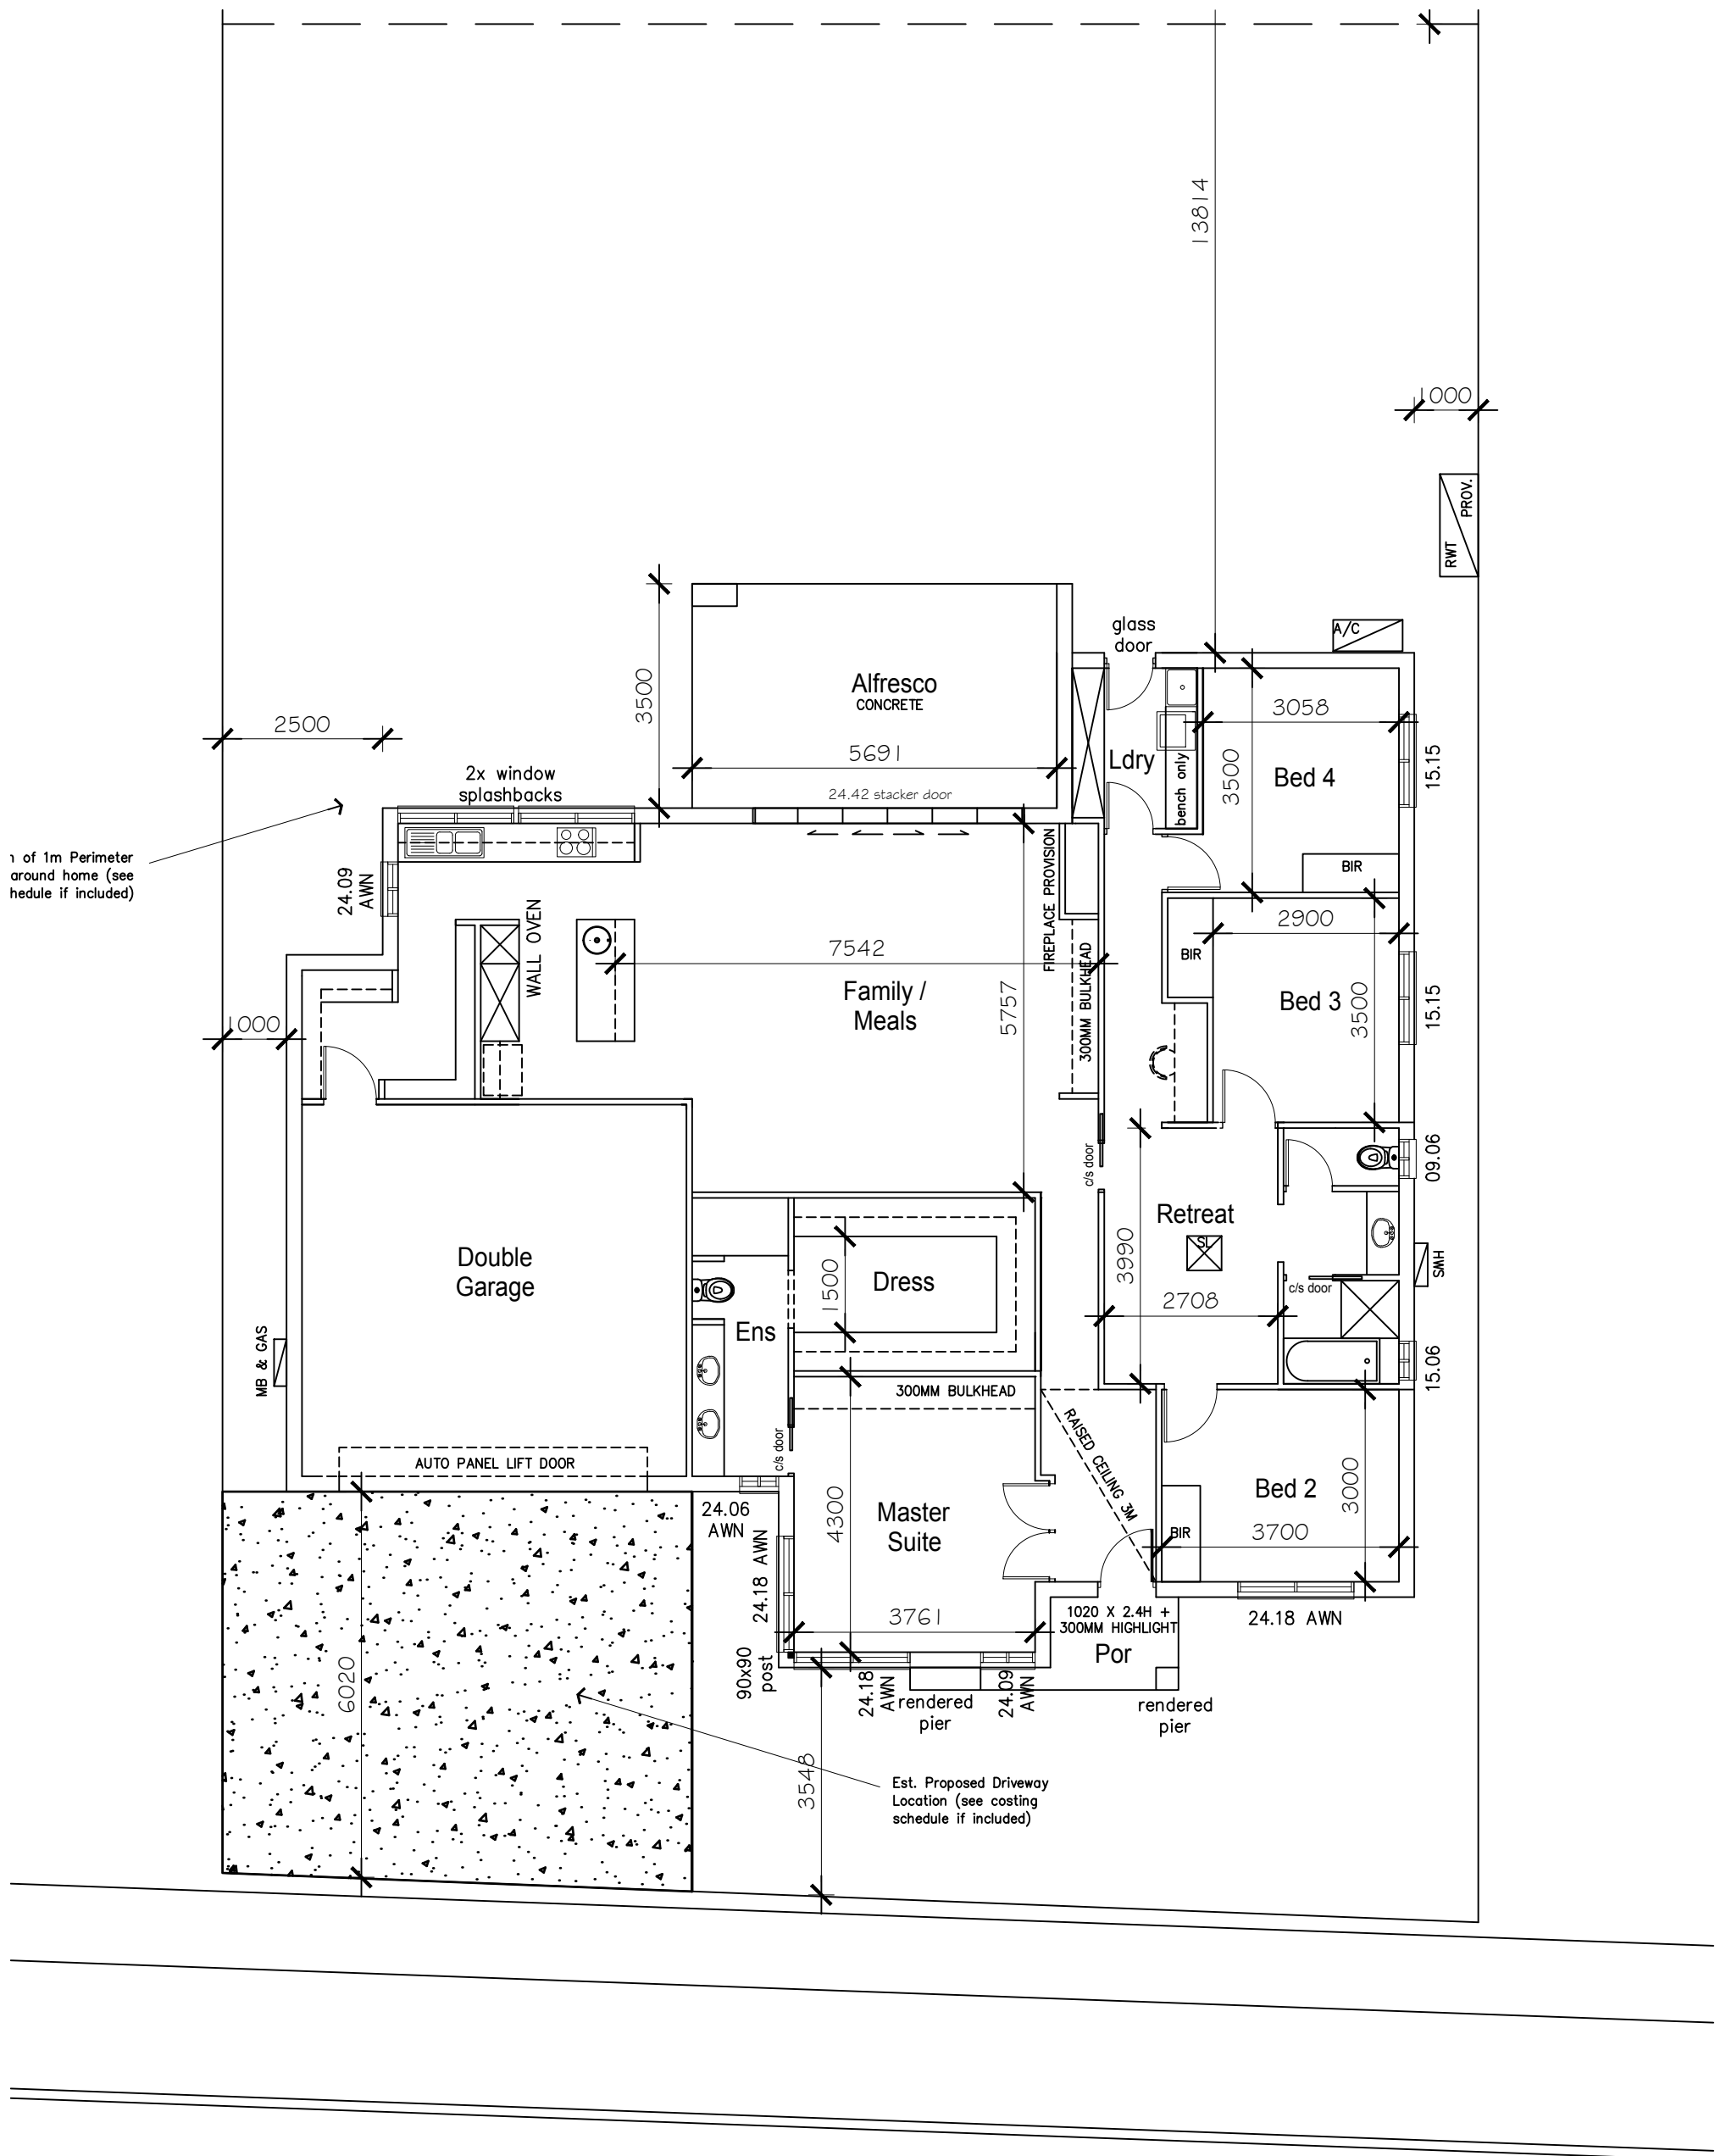

0872301055
 HOME@GIORGOS.COM.AU
 GIORGOS.COM.AU

COPYRIGHTED These drawings remain the exclusive property of Giorgos and are protected by copyright laws. Legal action will be taken against any infringement whether it be in part or full unless written authority is given by Giorgos. Illustration purposes only. Dimensions are subject to change at any time. By signing these plans, the client(s) acknowledges that these plans are subject to all relevant approvals. Please refer to your costing schedule by the builder to confirm included items. Your costing schedule overrides these plans. Terms and Conditions apply. Visit www.giorgos.com.au

A3 1:100 FLOOR
 PLAN